


60M WIDE SECTOR ROAD

12 m wide service road

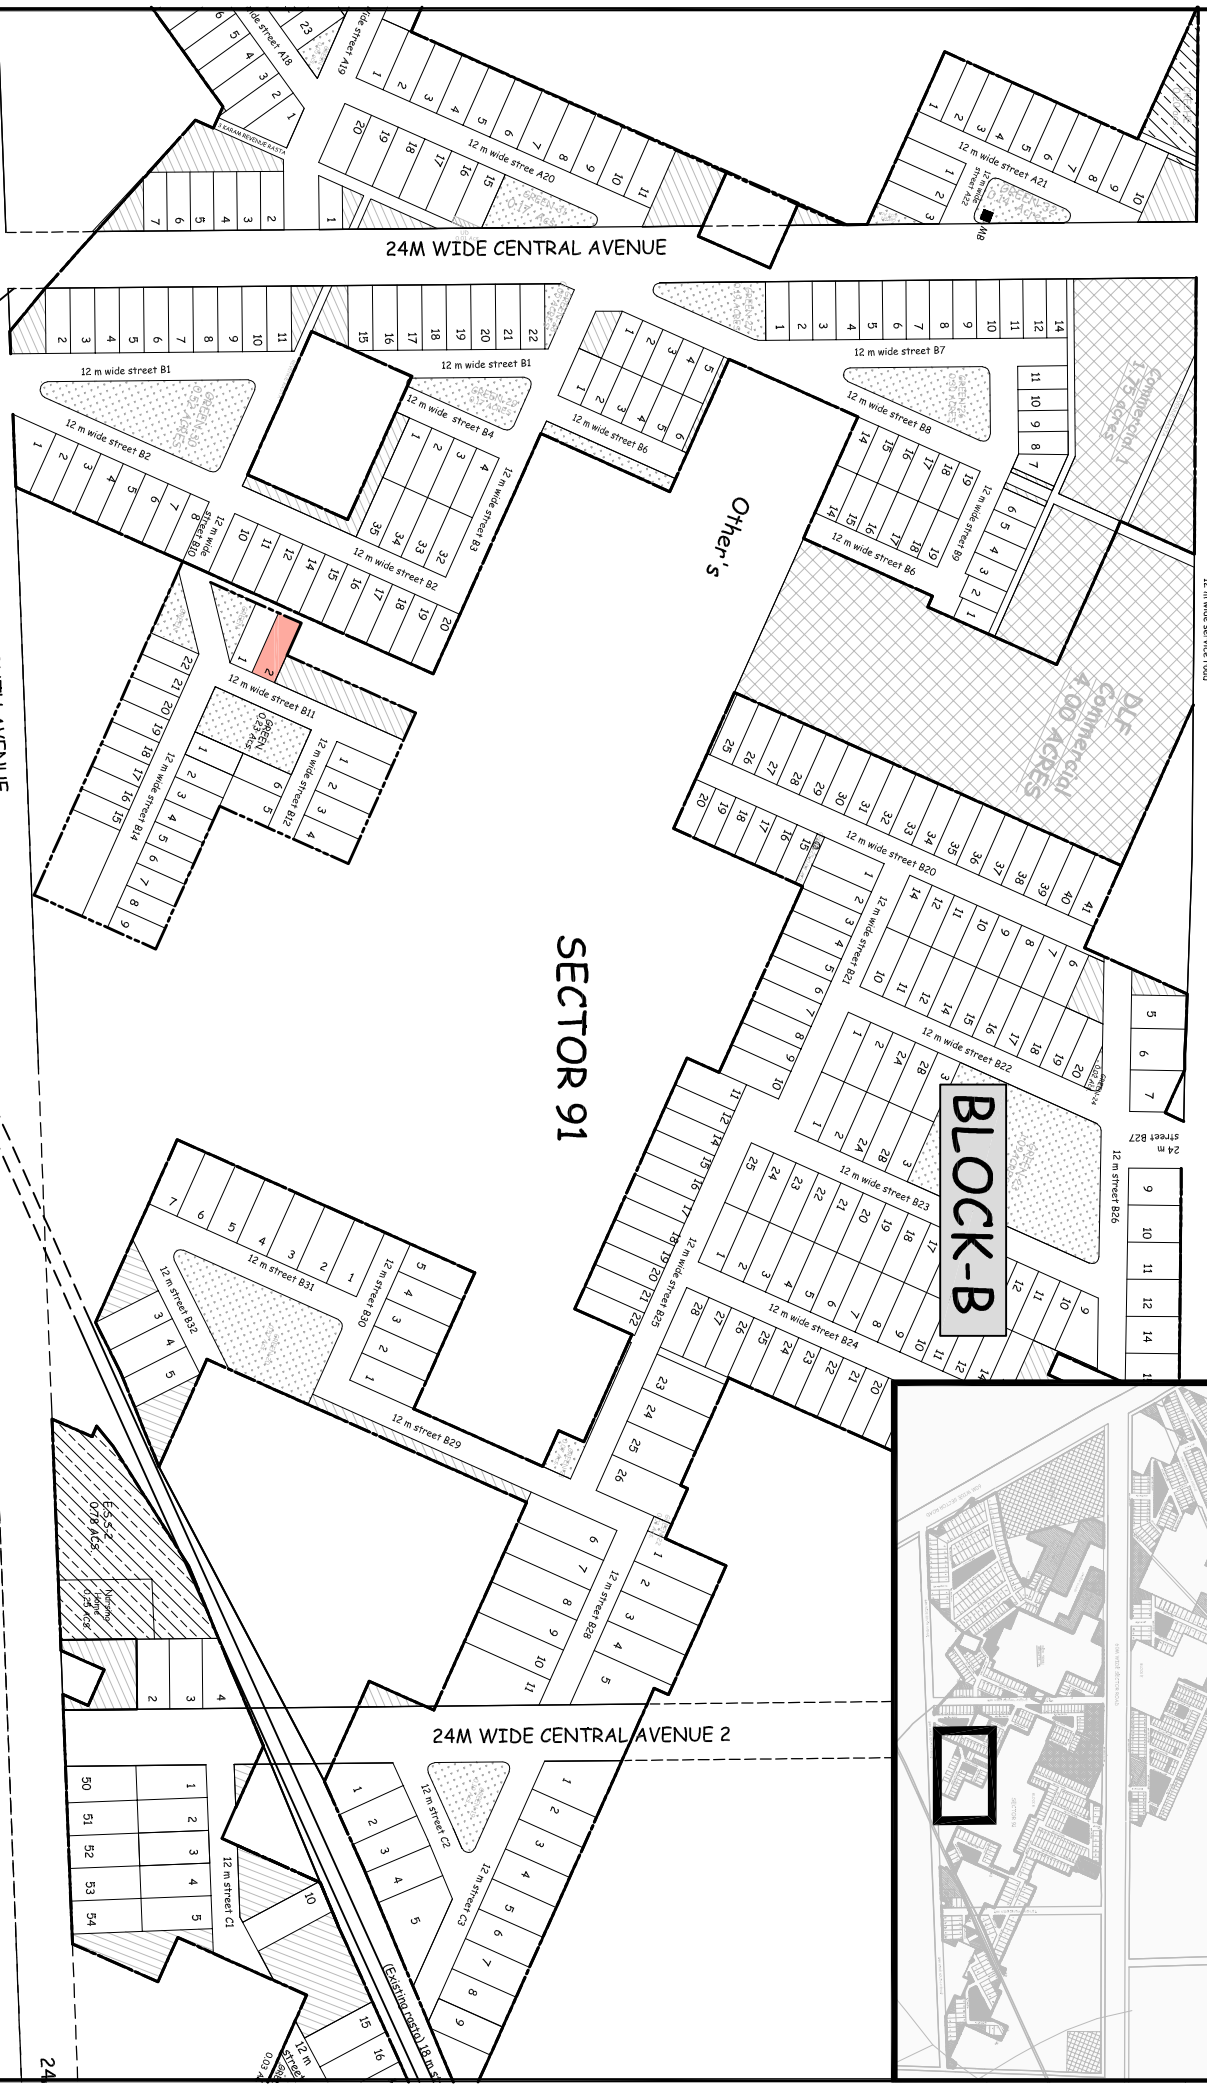

BLOCK-B


SECTOR 91

24M WIDE CENTRAL AVENUE

24M WIDE CENTRAL AVENUE 2

24M WIDE SOUTH AVENUE

B-11/2

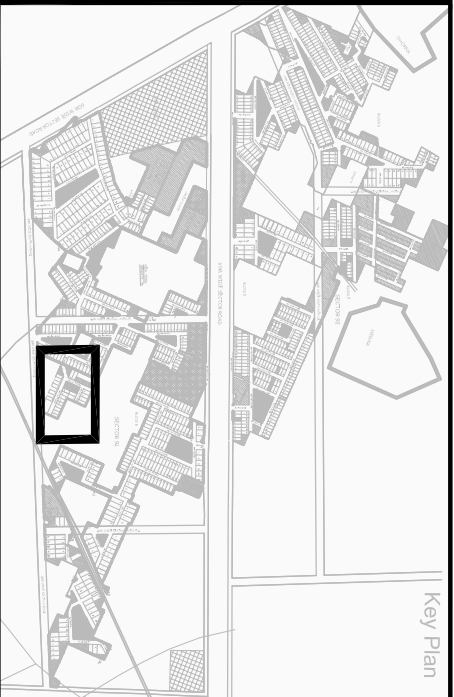

Key Plan

LAYOUT PART PLAN

DLF INDEPENDENT FLOORS

AT GARDENCITY SECTOR 91/92 GURUGRAM

