


60M WIDE SECTOR ROAD

12 m wide service road

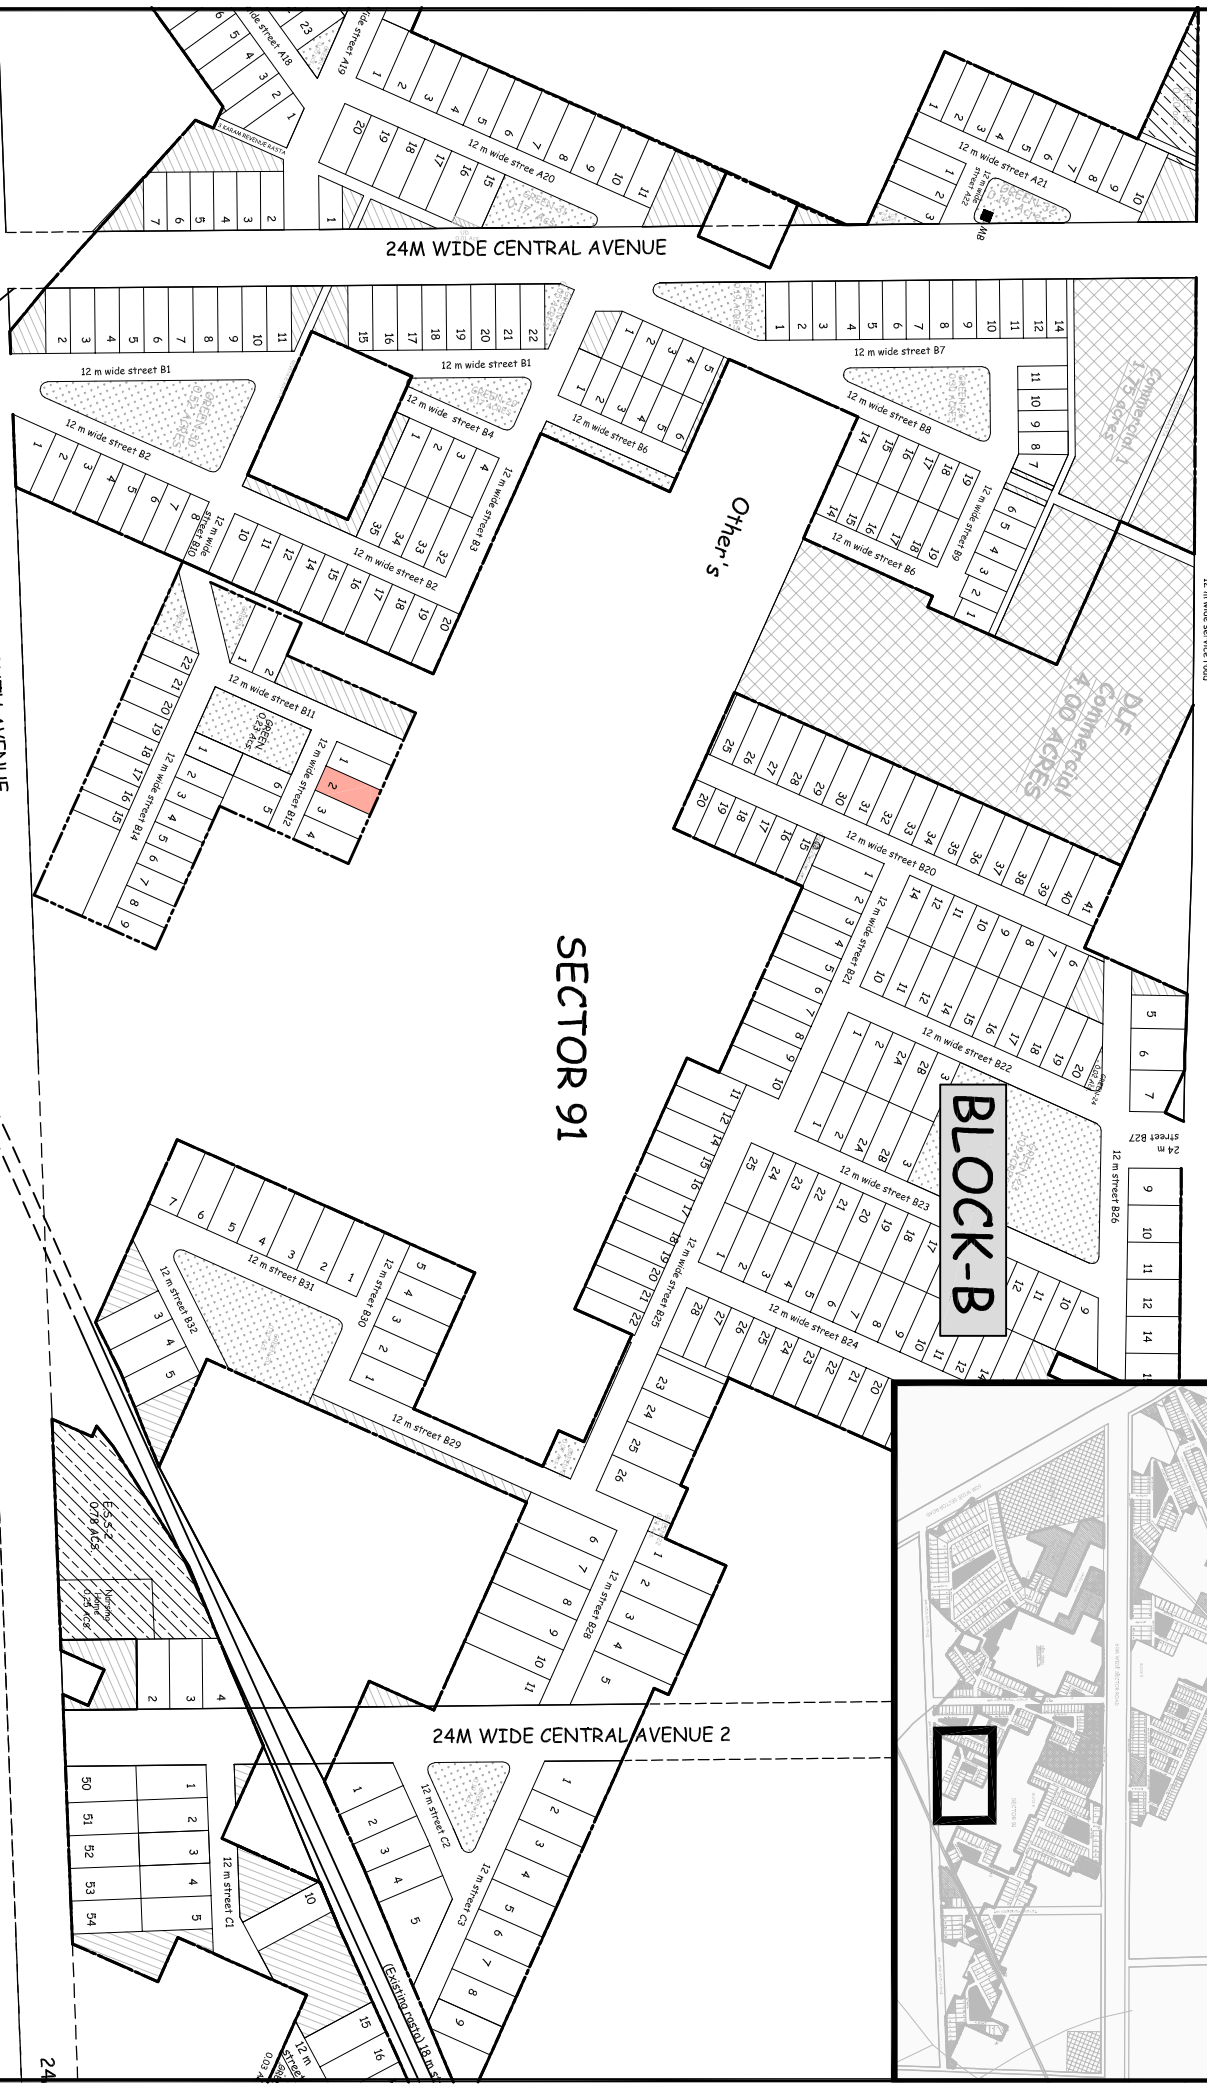

Key Plan

B-12/2

LAYOUT PART PLAN

SECTOR 91

BLOCK-B

24M WIDE CENTRAL AVENUE 2

DLF INDEPENDENT FLOORS
AT GARDENCITY SECTOR 91/92 GURUGRAM

