


60M WIDE SECTOR ROAD

12 m wide service road

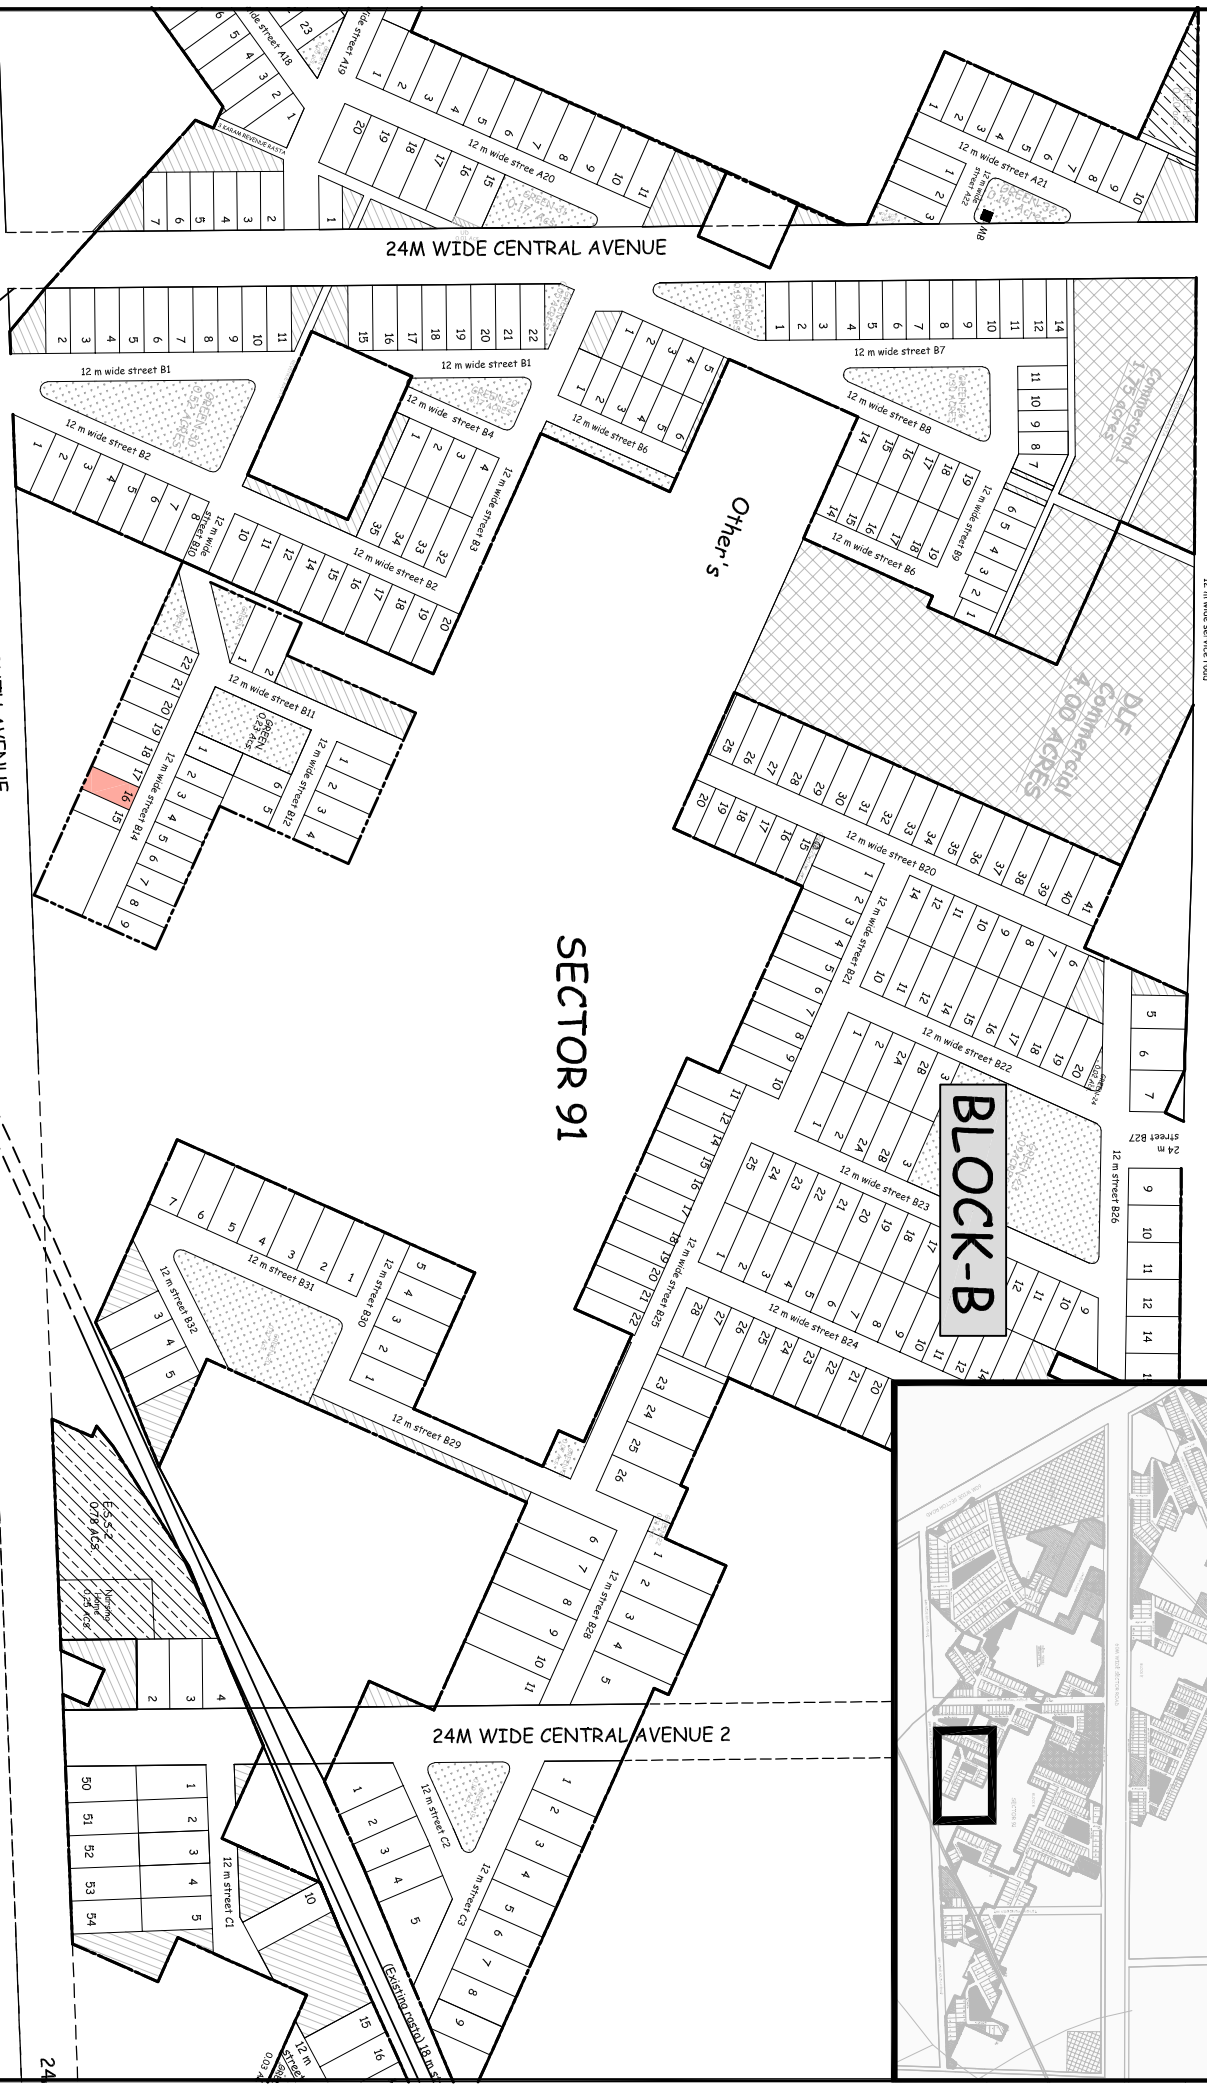

BLOCK-B

SECTOR 91


24M WIDE CENTRAL AVENUE

24M WIDE CENTRAL AVENUE 2

24M WIDE SOUTH AVENUE

B-14/16

LAYOUT PART PLAN

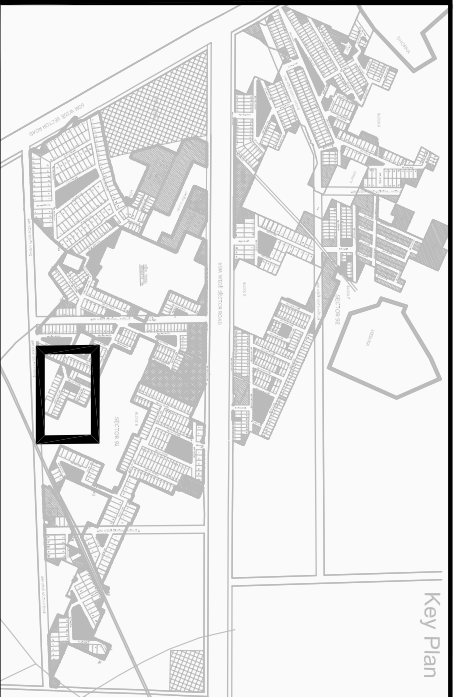

Key Plan

DLF INDEPENDENT FLOORS
AT GARDENCITY SECTOR 91/92 GURUGRAM

