


60M WIDE SECTOR ROAD

12 m wide service road

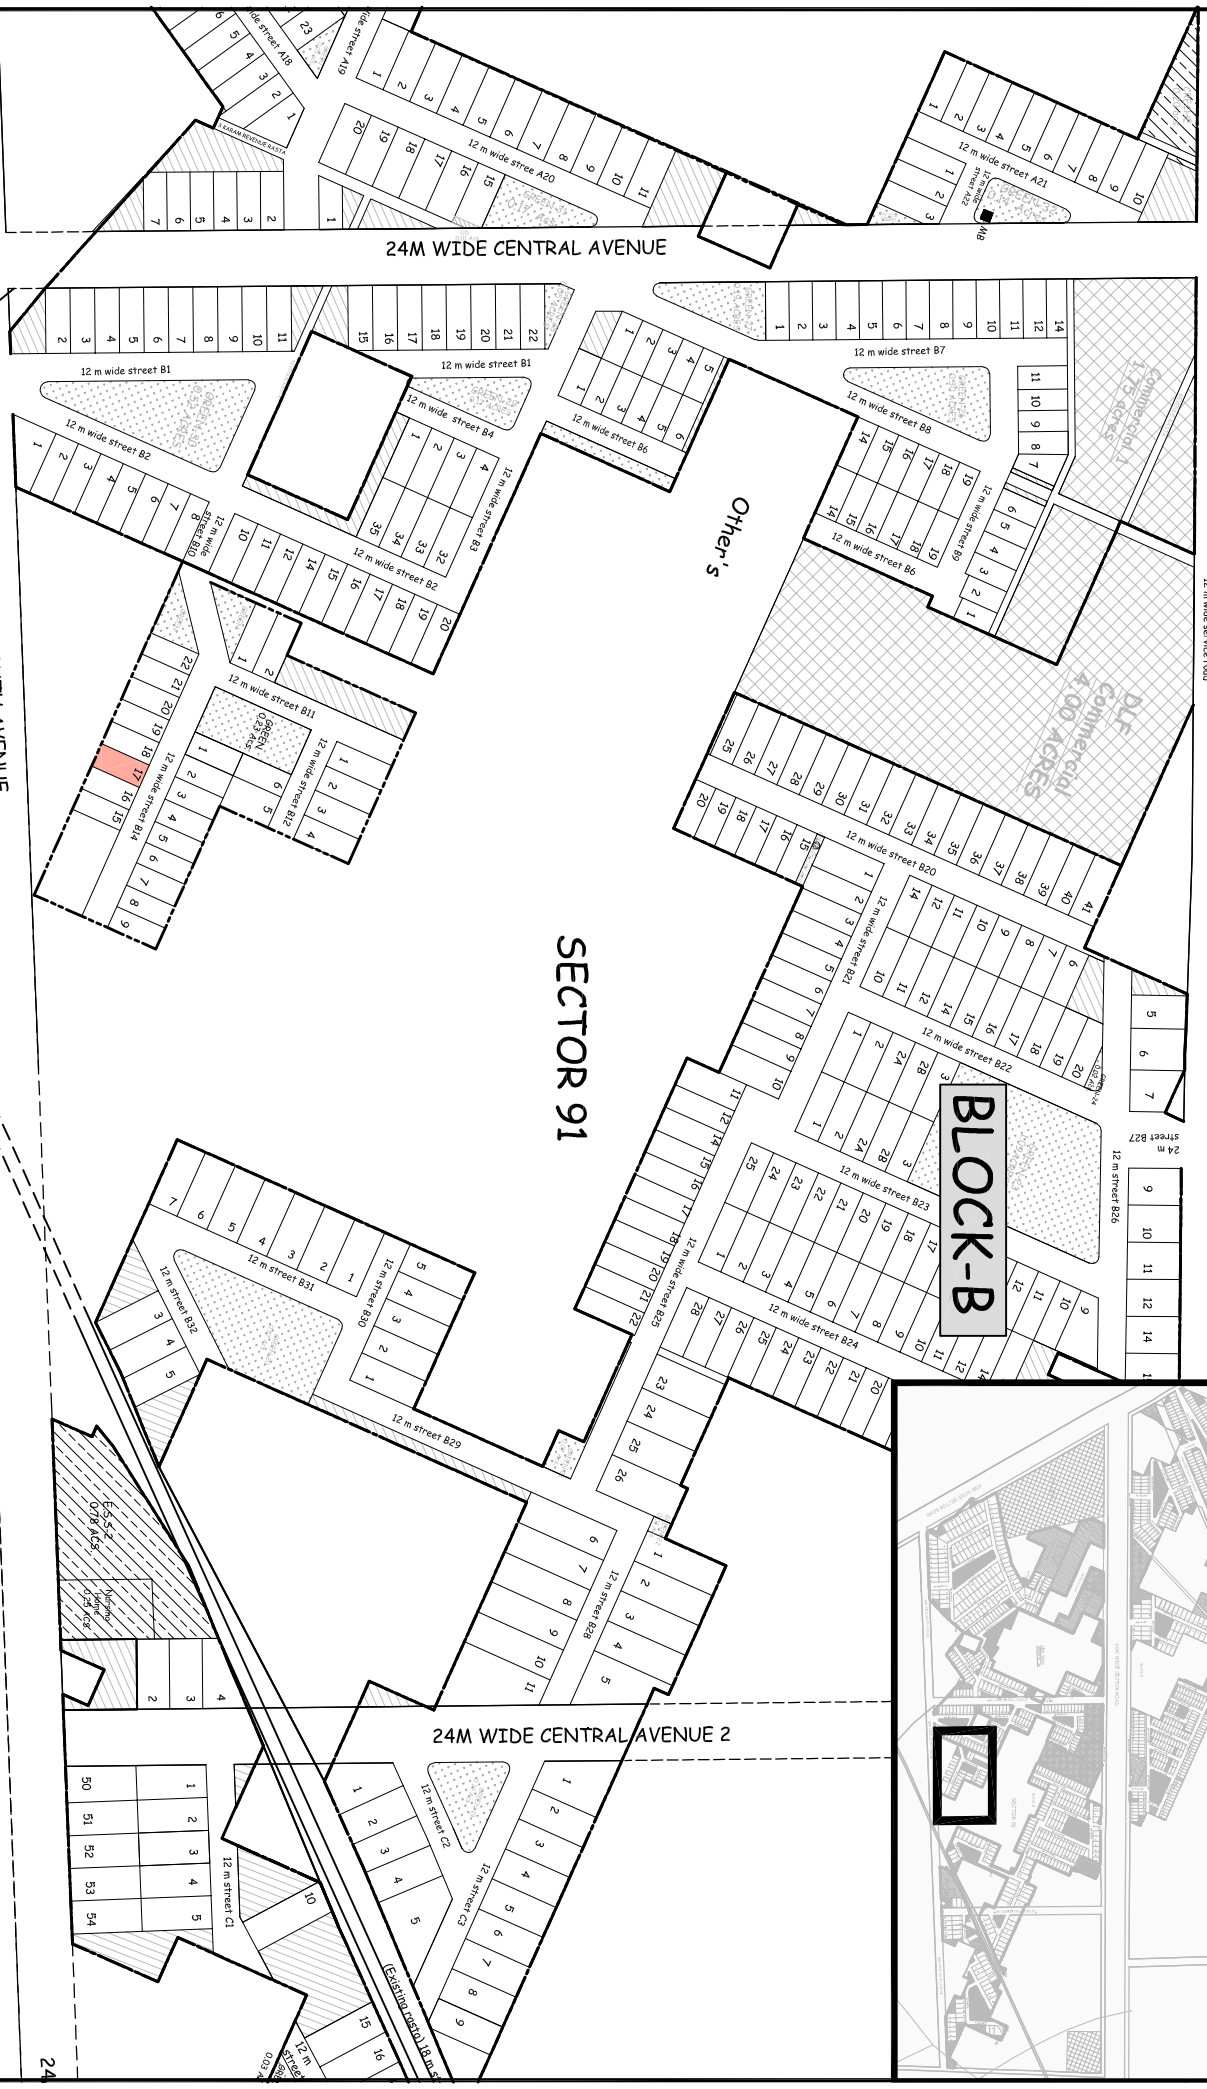

**BLOCK-B**


**SECTOR 91**

24M WIDE CENTRAL AVENUE

24M WIDE CENTRAL AVENUE 2

24M WIDE SOUTH AVENUE

B-14/17

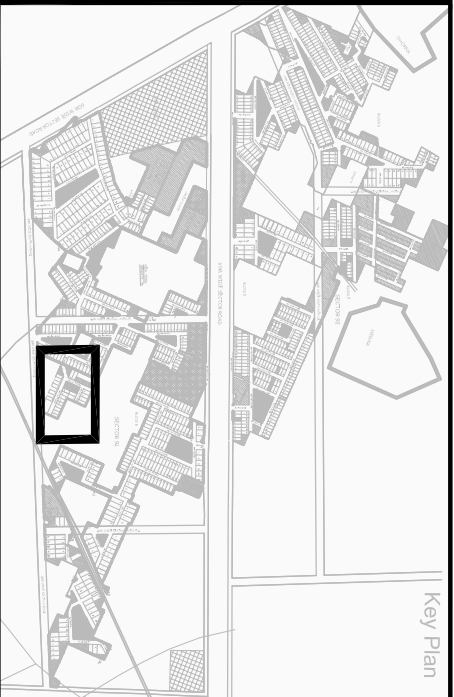

Key Plan

LAYOUT PART PLAN

DLF INDEPENDENT FLOORS  
AT GARDENCITY SECTOR 91/92 GURUGRAM

