



60M WIDE SECTOR ROAD

12 m wide service road

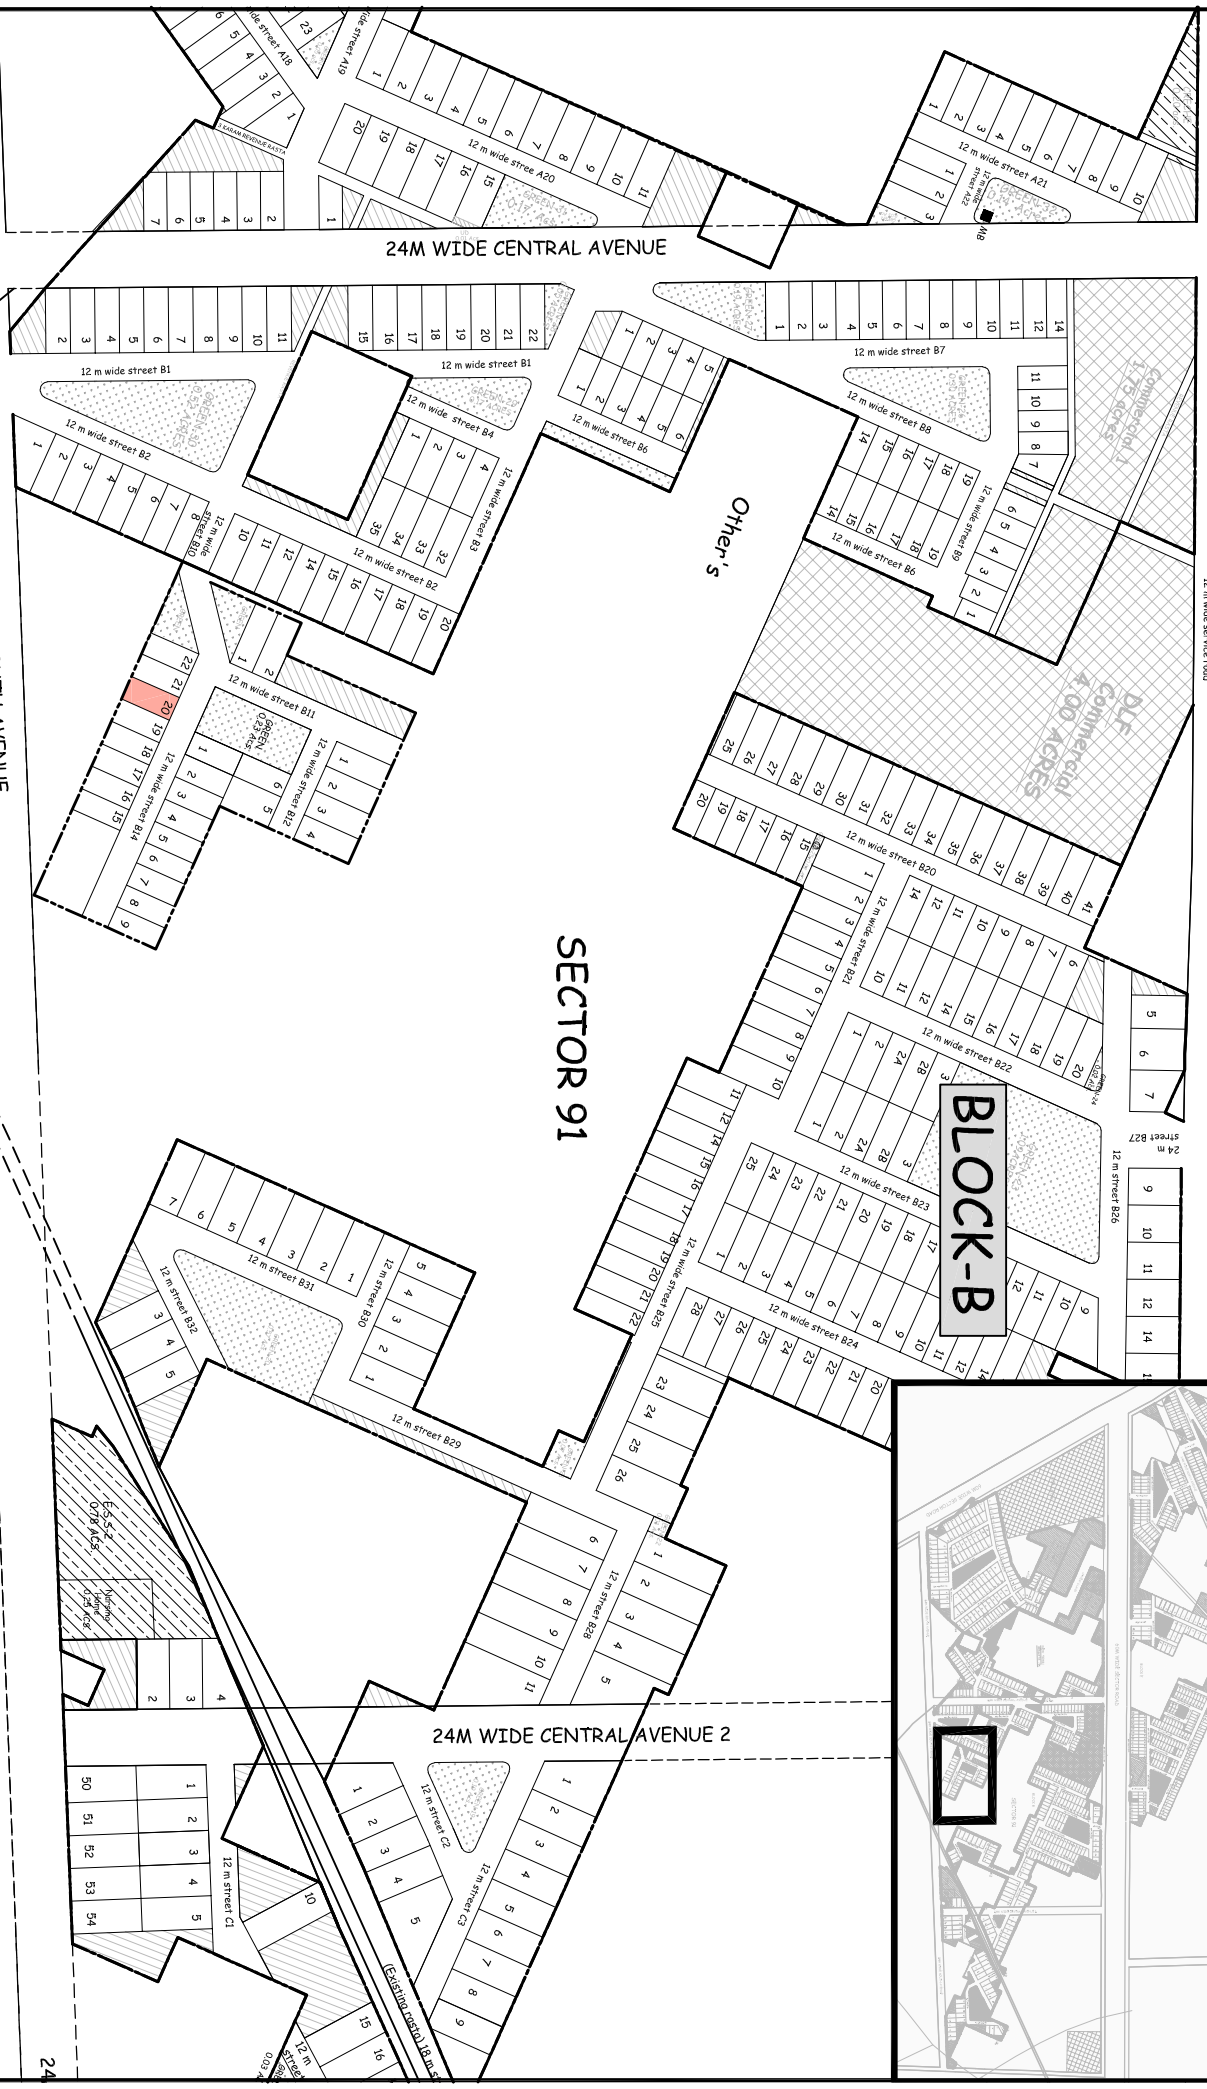

Key Plan

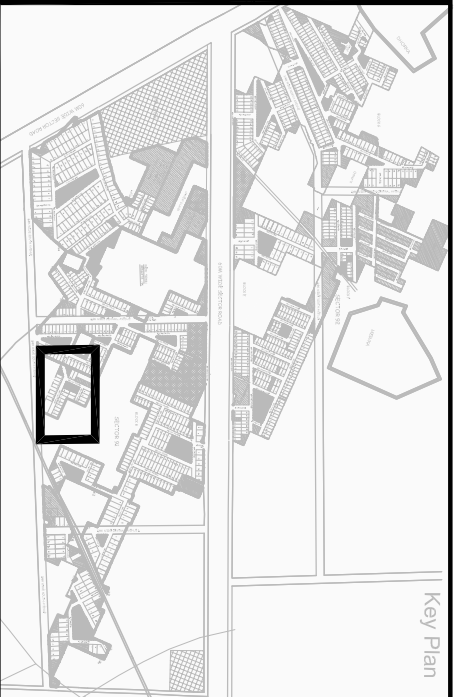

B-14/20

SECTOR 91

BLOCK-B

LAYOUT PART PLAN

24M WIDE SOUTH AVENUE

24M WIDE CENTRAL AVENUE 2

DLF INDEPENDENT FLOORS

AT GARDENCITY SECTOR 91/92 GURUGRAM

