


60M WIDE SECTOR ROAD

12 m wide service road

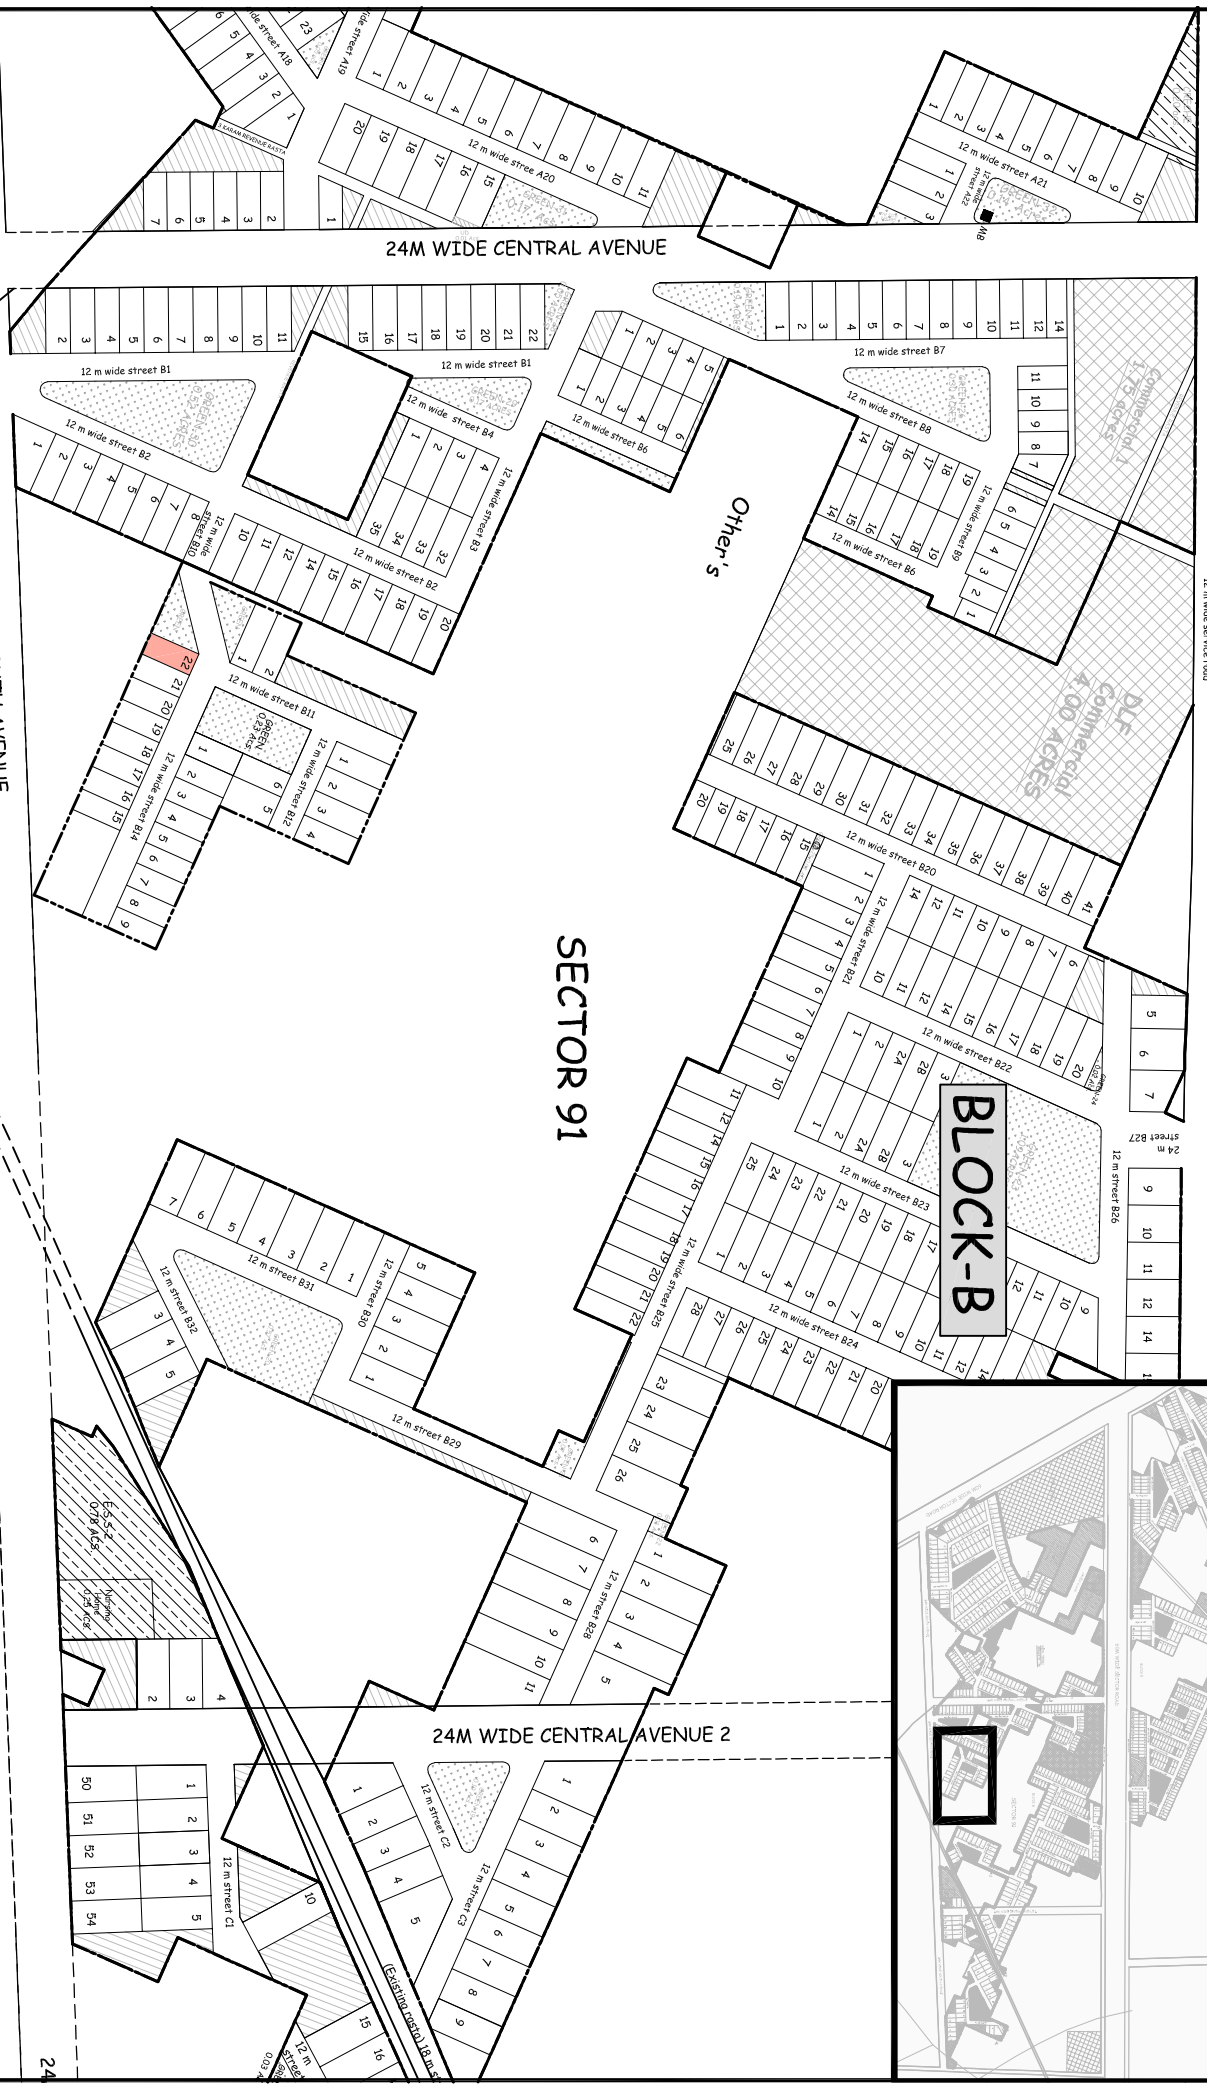


BLOCK-B

SECTOR 91

B-14/22

LAYOUT PART PLAN

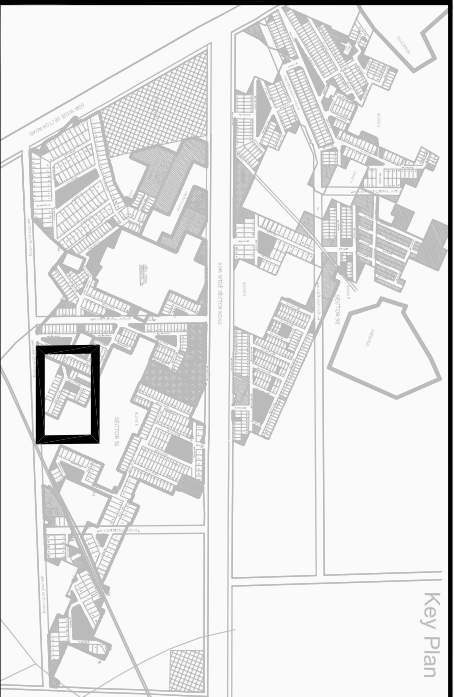

Key Plan

DLF INDEPENDENT FLOORS
AT GARDENCITY SECTOR 91/92 GURUGRAM

