
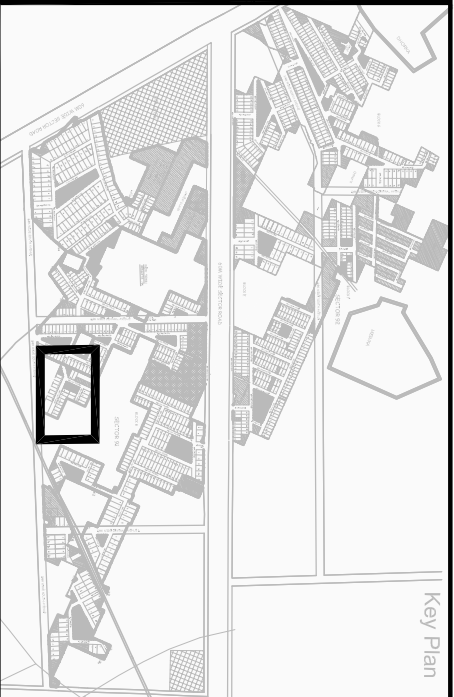


60M WIDE SECTOR ROAD

12 m wide service road

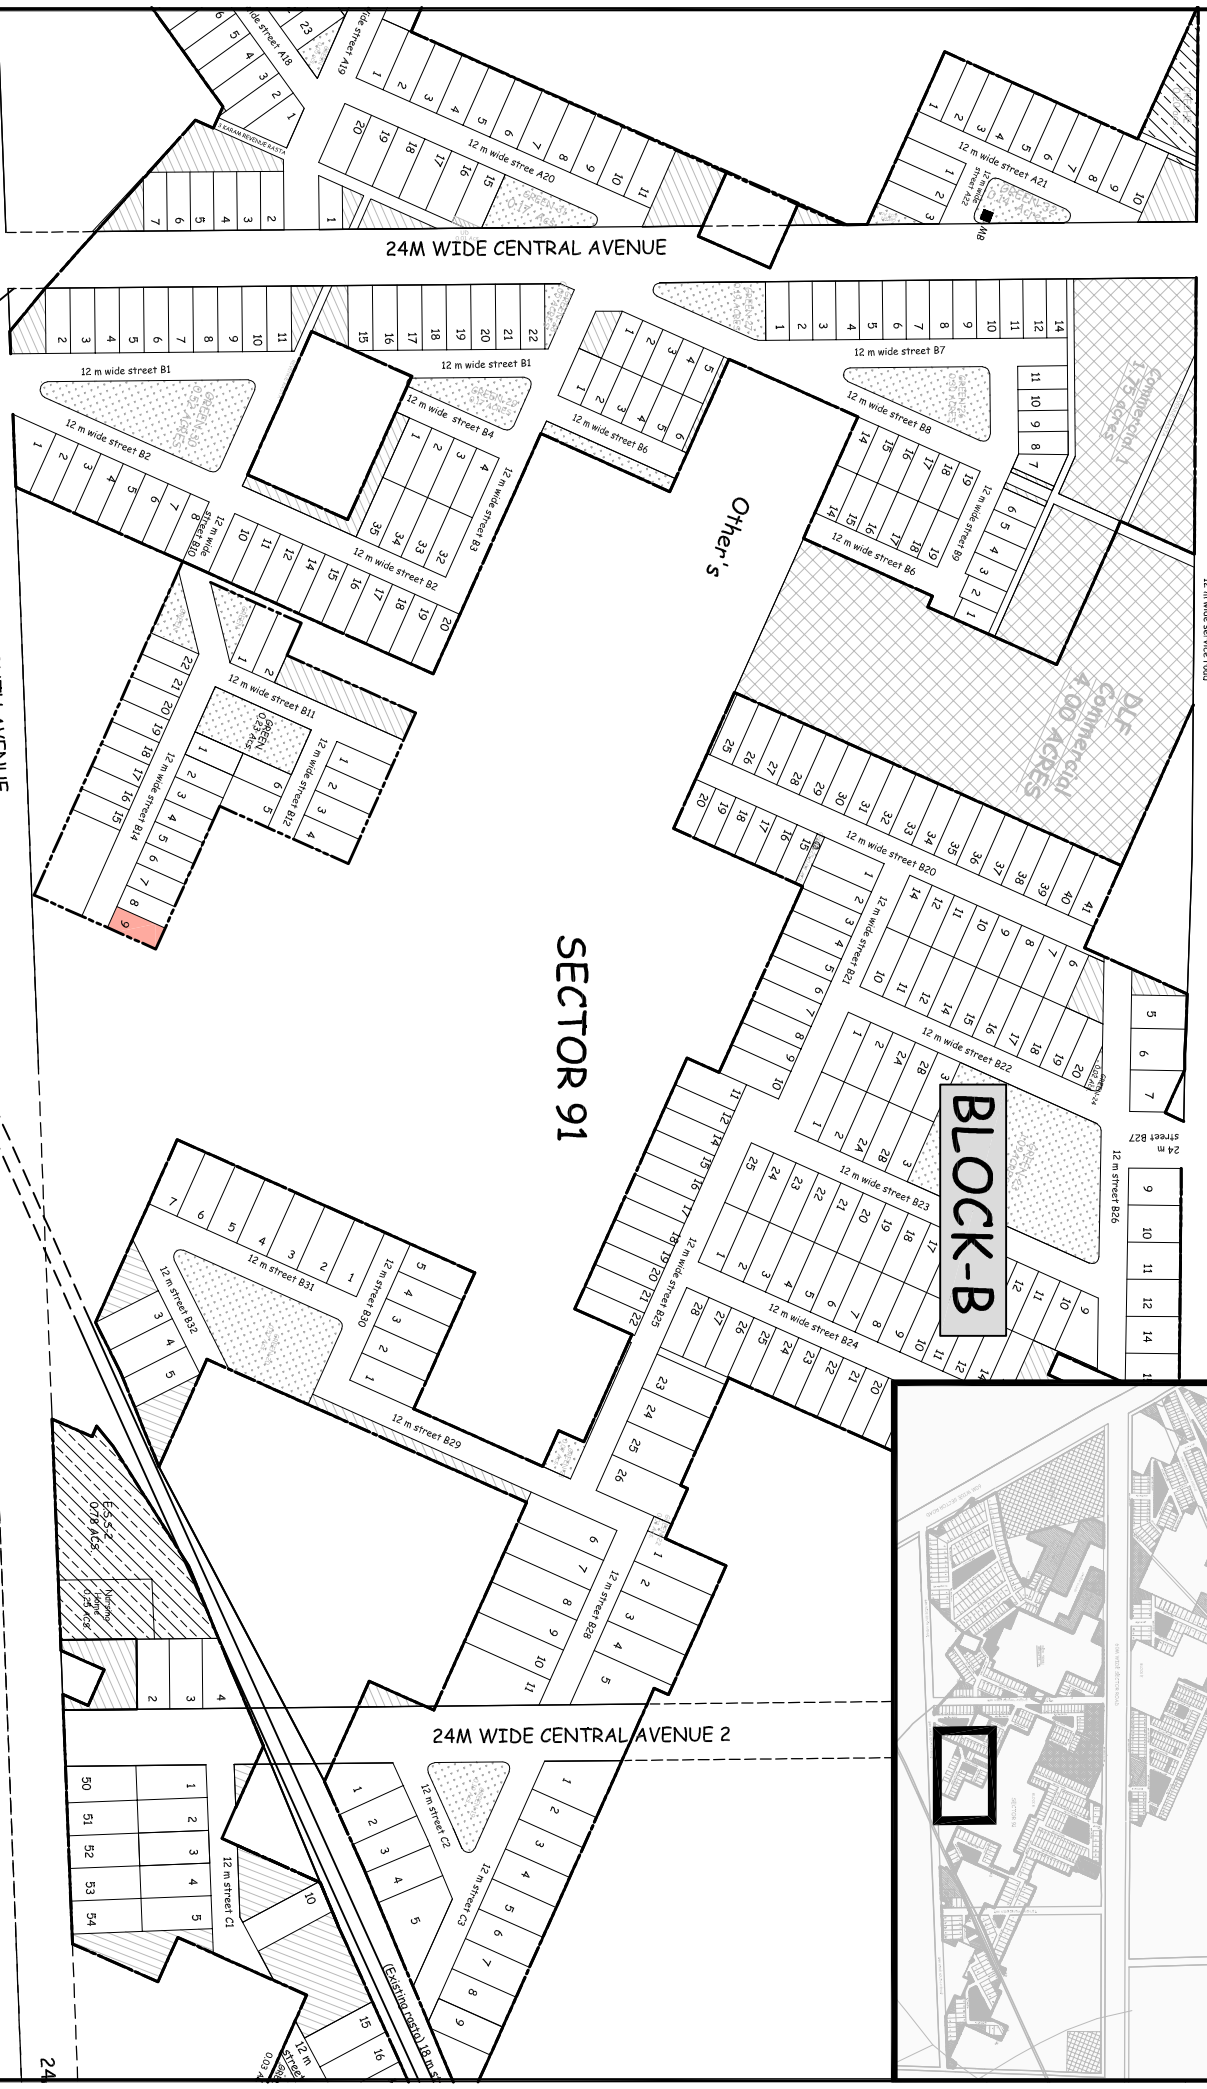

Key Plan

B-14/9

LAYOUT PART PLAN

SECTOR 91

24M WIDE CENTRAL AVENUE 2

DLF INDEPENDENT FLOORS

AT GARDENCITY SECTOR 91/92 GURUGRAM

